


A SKYRIDGE PLAN 1800A - BASEMENT FLOOR PLAN
 SCALE: 1/4" = 1'-0"

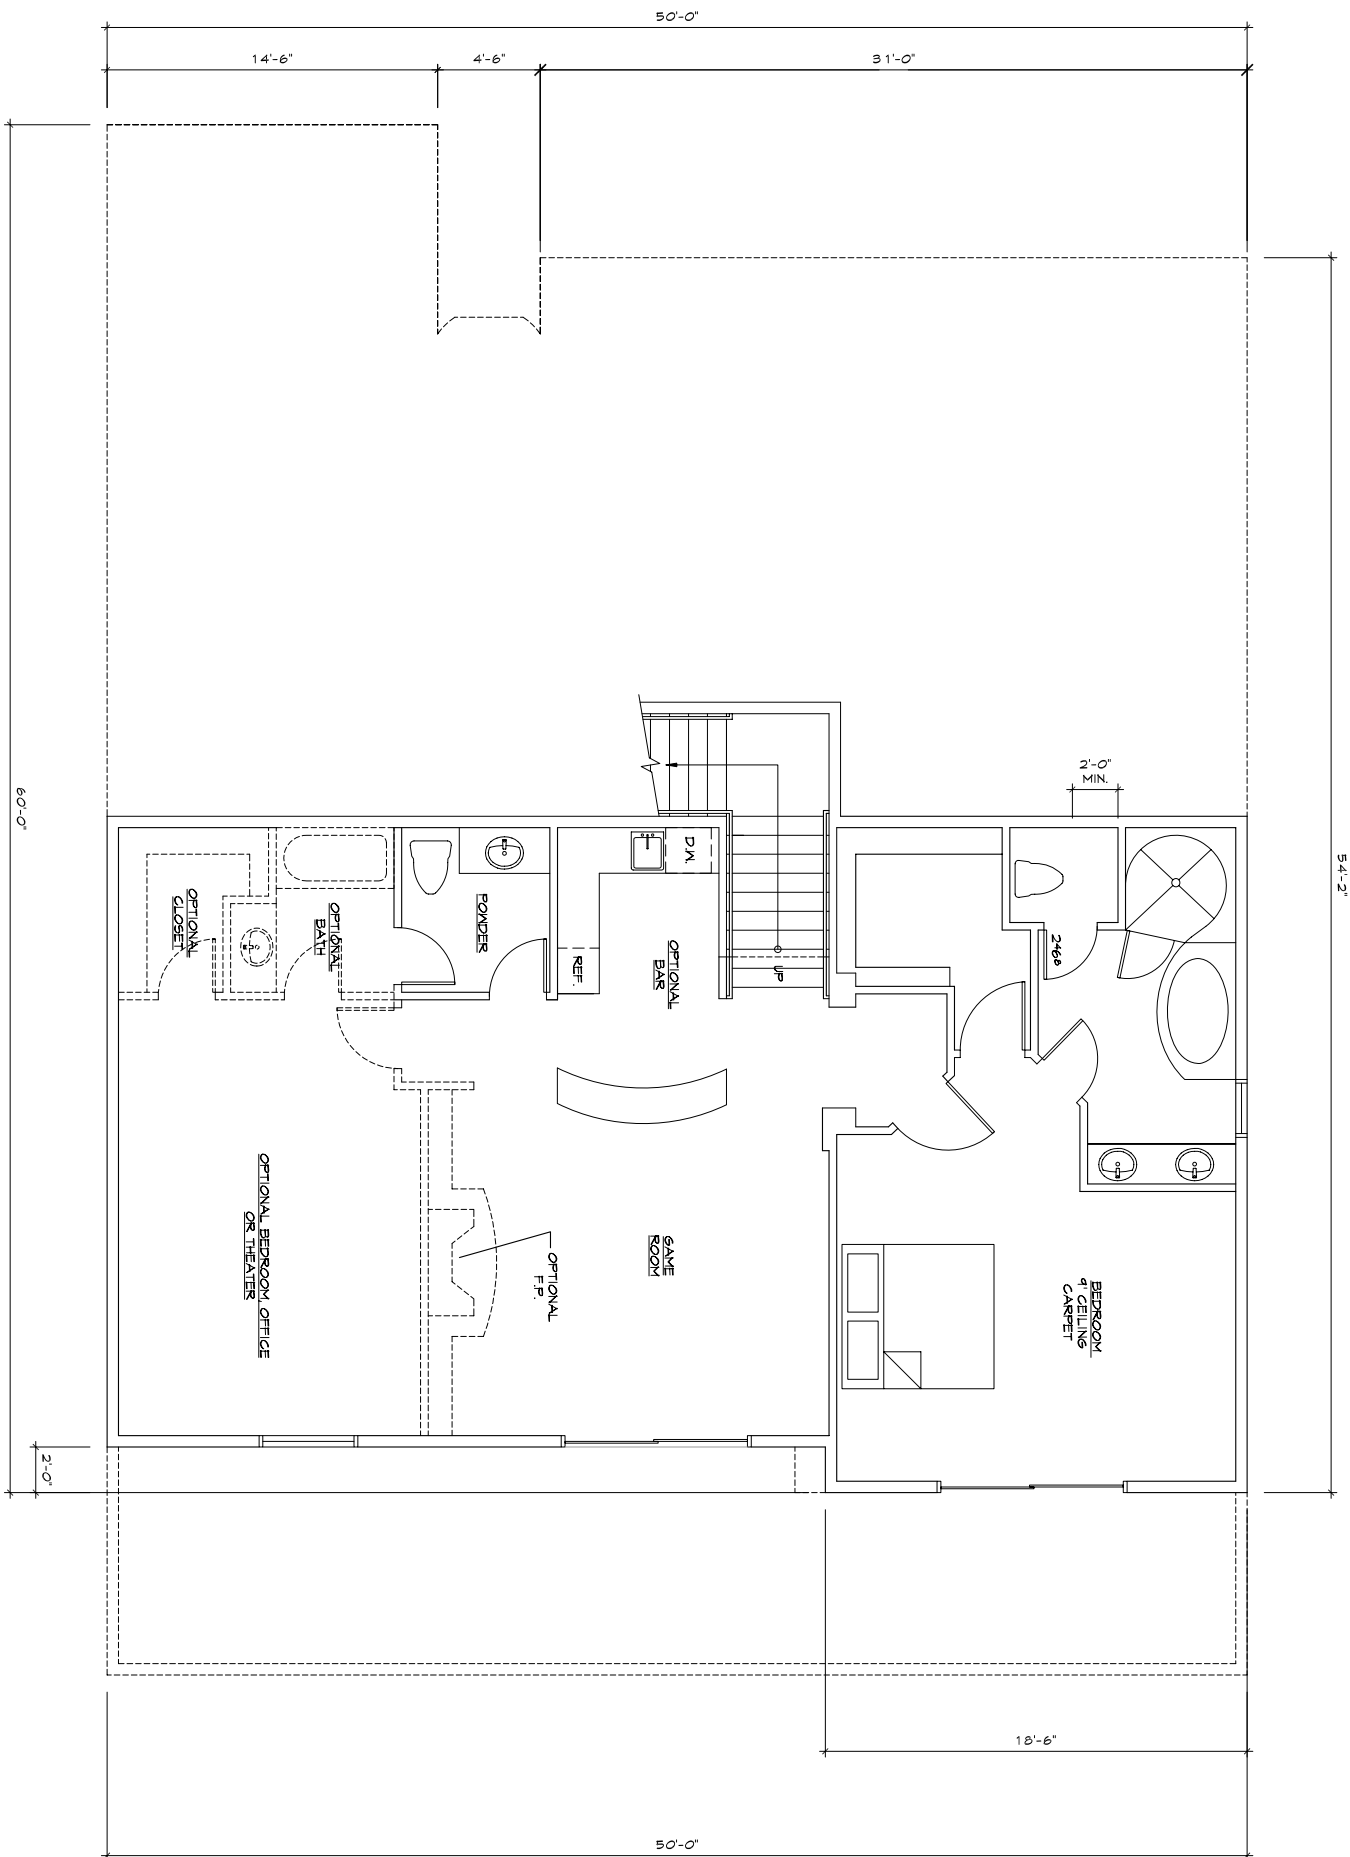

Revision/Issue	Date

www.RenoTahoeDesign.com

LICATA HANSEN
ASSOCIATES ARCHITECTURE

650 South Rock Blvd. #14 Phone (775) 856-4200
 Reno, NV 89502-4116 Fax (775) 856-4233

SKY RIDGE SUBDIVISION
 SPARKS, NEVADA 89431
1800A BASEMENT FLOOR PLAN

Project	0613
Date	9/1/06
Drawn	LHAA/CGI
Checked	RDL/EMH

Sheet
A2.2